



MUMTY ,M.ROOM & O.H.T AREA DETAIL			
MUMTY & M.ROOM AREA			
1	13.750	X	8.950
			123.063 SQM
O.H.T AREA			
2	5.850	X	8.950
			52.358 SQM

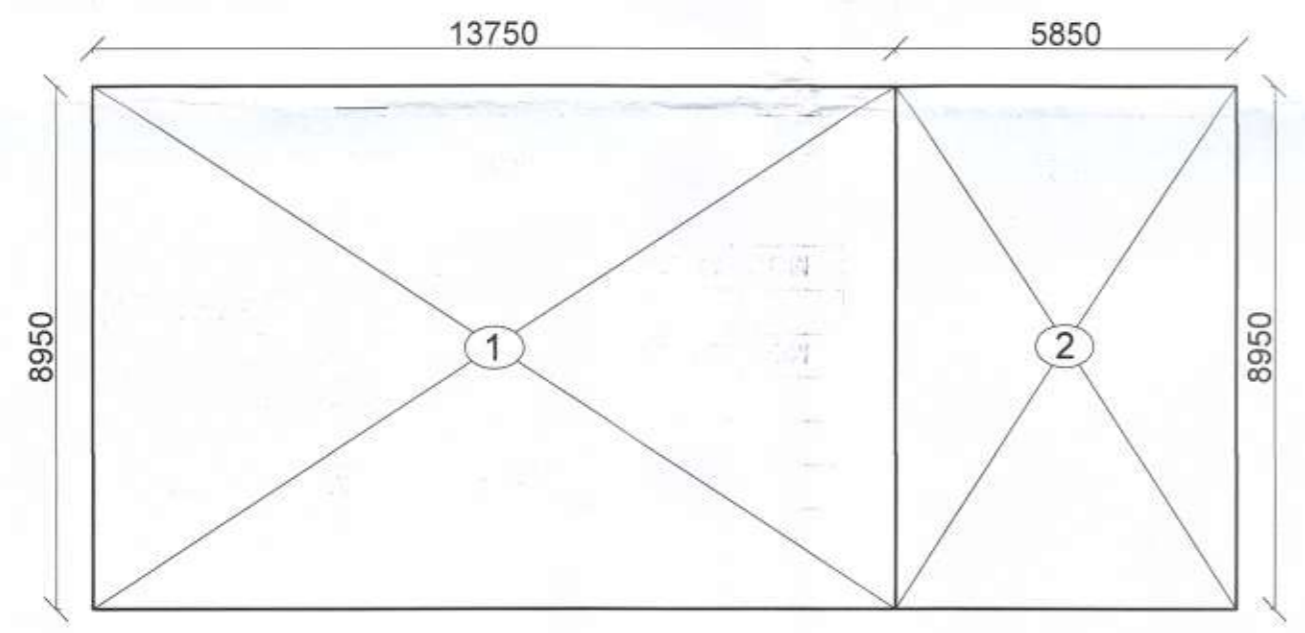

MUMTY M.ROOM & WATER TANK AREA

DOOR & WINDOW SCHEDULE			
Sr.NO.	TYPE	SIZE	LINTEL
1.	D1	2300	2400
2.	D2	1200	2400
3.	D3	900	2100
4.	D4	1500	2400
5.	V1	750 X750	

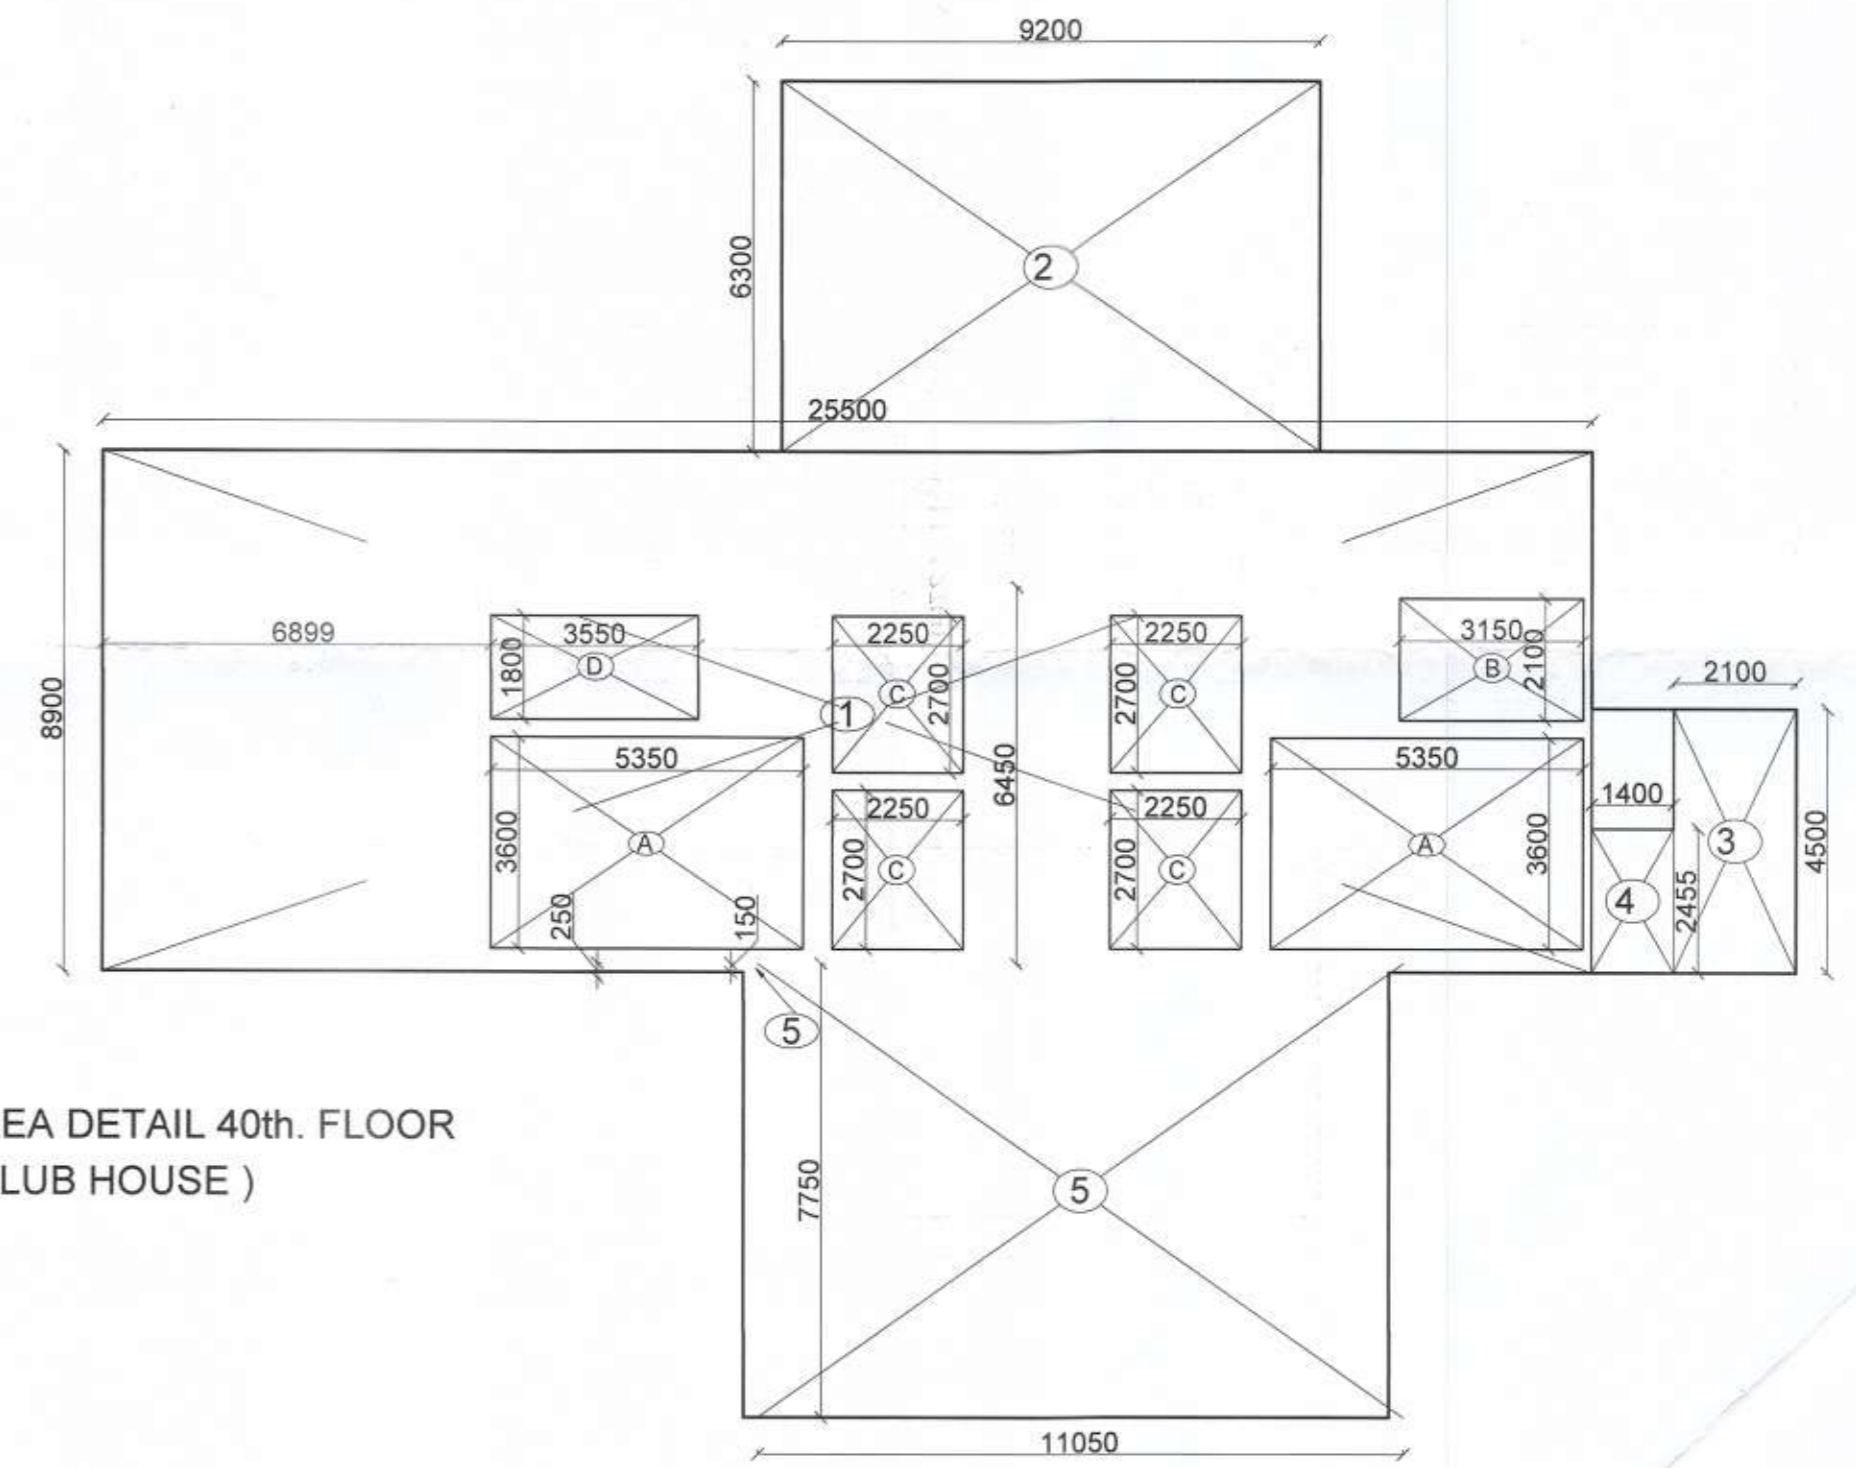

AREA DETAIL 40th. FLOOR ( CLUB HOUSE )

AREA CALCULATION				
1	25.500	X	8.900	226.950 SQM
2	9.200	X	6.300	57.960 SQM
3	2.100	X	4.500	9.450 SQM
4	1.400	X	2.455	3.437 SQM
5	11.050	X	7.750	85.638 SQM
			<b>TOTAL</b>	<b>383.435 SQM</b>
LESS AREA				
A	5.350	X	3.600 X2	38.520 SQM
B	3.150	X	2.100	6.615 SQM
C	2.250	X	2.700 X4	24.300 SQM
D	3.550	X	1.800	6.390 SQM
			<b>TOTAL</b>	<b>75.825 SQM</b>
NET COVD. AREA				
	<b>383.435</b>	-	<b>75.825</b>	<b>307.610 SQM</b>

SCHEDULE OF PLUMBING PIPES:-		
PIPE NO.	DESCRIPTION	DIA. (MM)
1	SOIL & VENT PIPE MAIN TOILET	100 Dia
2	WASTE & VENT PIPE	100 Dia
3	RAIN WATER PIPE FOR TERRACE	100 Dia
5	CWS DROP FROM OHT	
6	FWS DROP FROM OHT	
7	COLD WATER RISER TO OHT	
8	FLUSHING WATER RISER TO OHT	

LEGEND FOR FIRE FIGHTING	
DESCRIPTION	SYMBOL
8- WET RISER FOR FIRE HYDRANTS	150 Dia
FIRE HOSE CABINET	FHC
FIRE EXTINGUISHER ABC POWDER TYPE - CAP. 6KG.	●
FIRE EXTINGUISHER BC POWDER TYPE -CAP. 6KG.	○
MANUAL CALL POINT	□
HOOTER	▽
FIREMAN'S JACK	⊞

This is a "PROVISIONAL BUILDING PLAN approved only for the purpose of inviting objections from the general public"

Checked and found ok for Public Health (National) Service only subject to comments in forwarding letter No. 68277

Additional Civil Engineer (H.O.)

Member Secretary BPAAC

Member BPAAC

Member BPAAC

Member BPAAC

Rem Arif Bassi AD(HQ)

P.A.

A.T.P.

DDT (H.Q) Member BPAAC

PROJECT TITLE

REVISED BUILDING PLANS OF MIXED LAND USE UNDER TOD SCHEME FOR AREA MEASURING 18.244 ACRES LICENSE NO. 188-172 OF 2004, DATED 18/12/2004 & LICENSE NO. 546-548 OF 2006, DATED 13/03/2006 IN SECTOR- 33, GURUGRAM MANESAR URBAN COMPLEX BEING DEVELOPED BY M/S VIPUL LIMITED AND OTHERS.

SCALE: 1:100

DATE: AUG. 2021

DEALT: J.P. SHARMA

CHECKED: VG

ARCHITECT: **Design Axis architects**

1-104 A, ANM BAGH FARM HOUSE, NEAR SWAMISH TALAB ANDHERA MORN, NEW DELHI - 110030

PH - 9811058563, 26644831, 26648146

EMAIL - designaxis2015@gmail.com

ARCHITECTS & ID: **designcosmos**

Architects & Interior Design Consultants

Second Floor A-609, Sushant Lok-I Gurgaon.

Email : studio.designcosmos@gmail.com

Contact : 0124-4203676

ARCHITECT'S SIGN.

For VIPUL LIMITED

Authorised Signatory