


GREEN AREA
ELEVATION-2

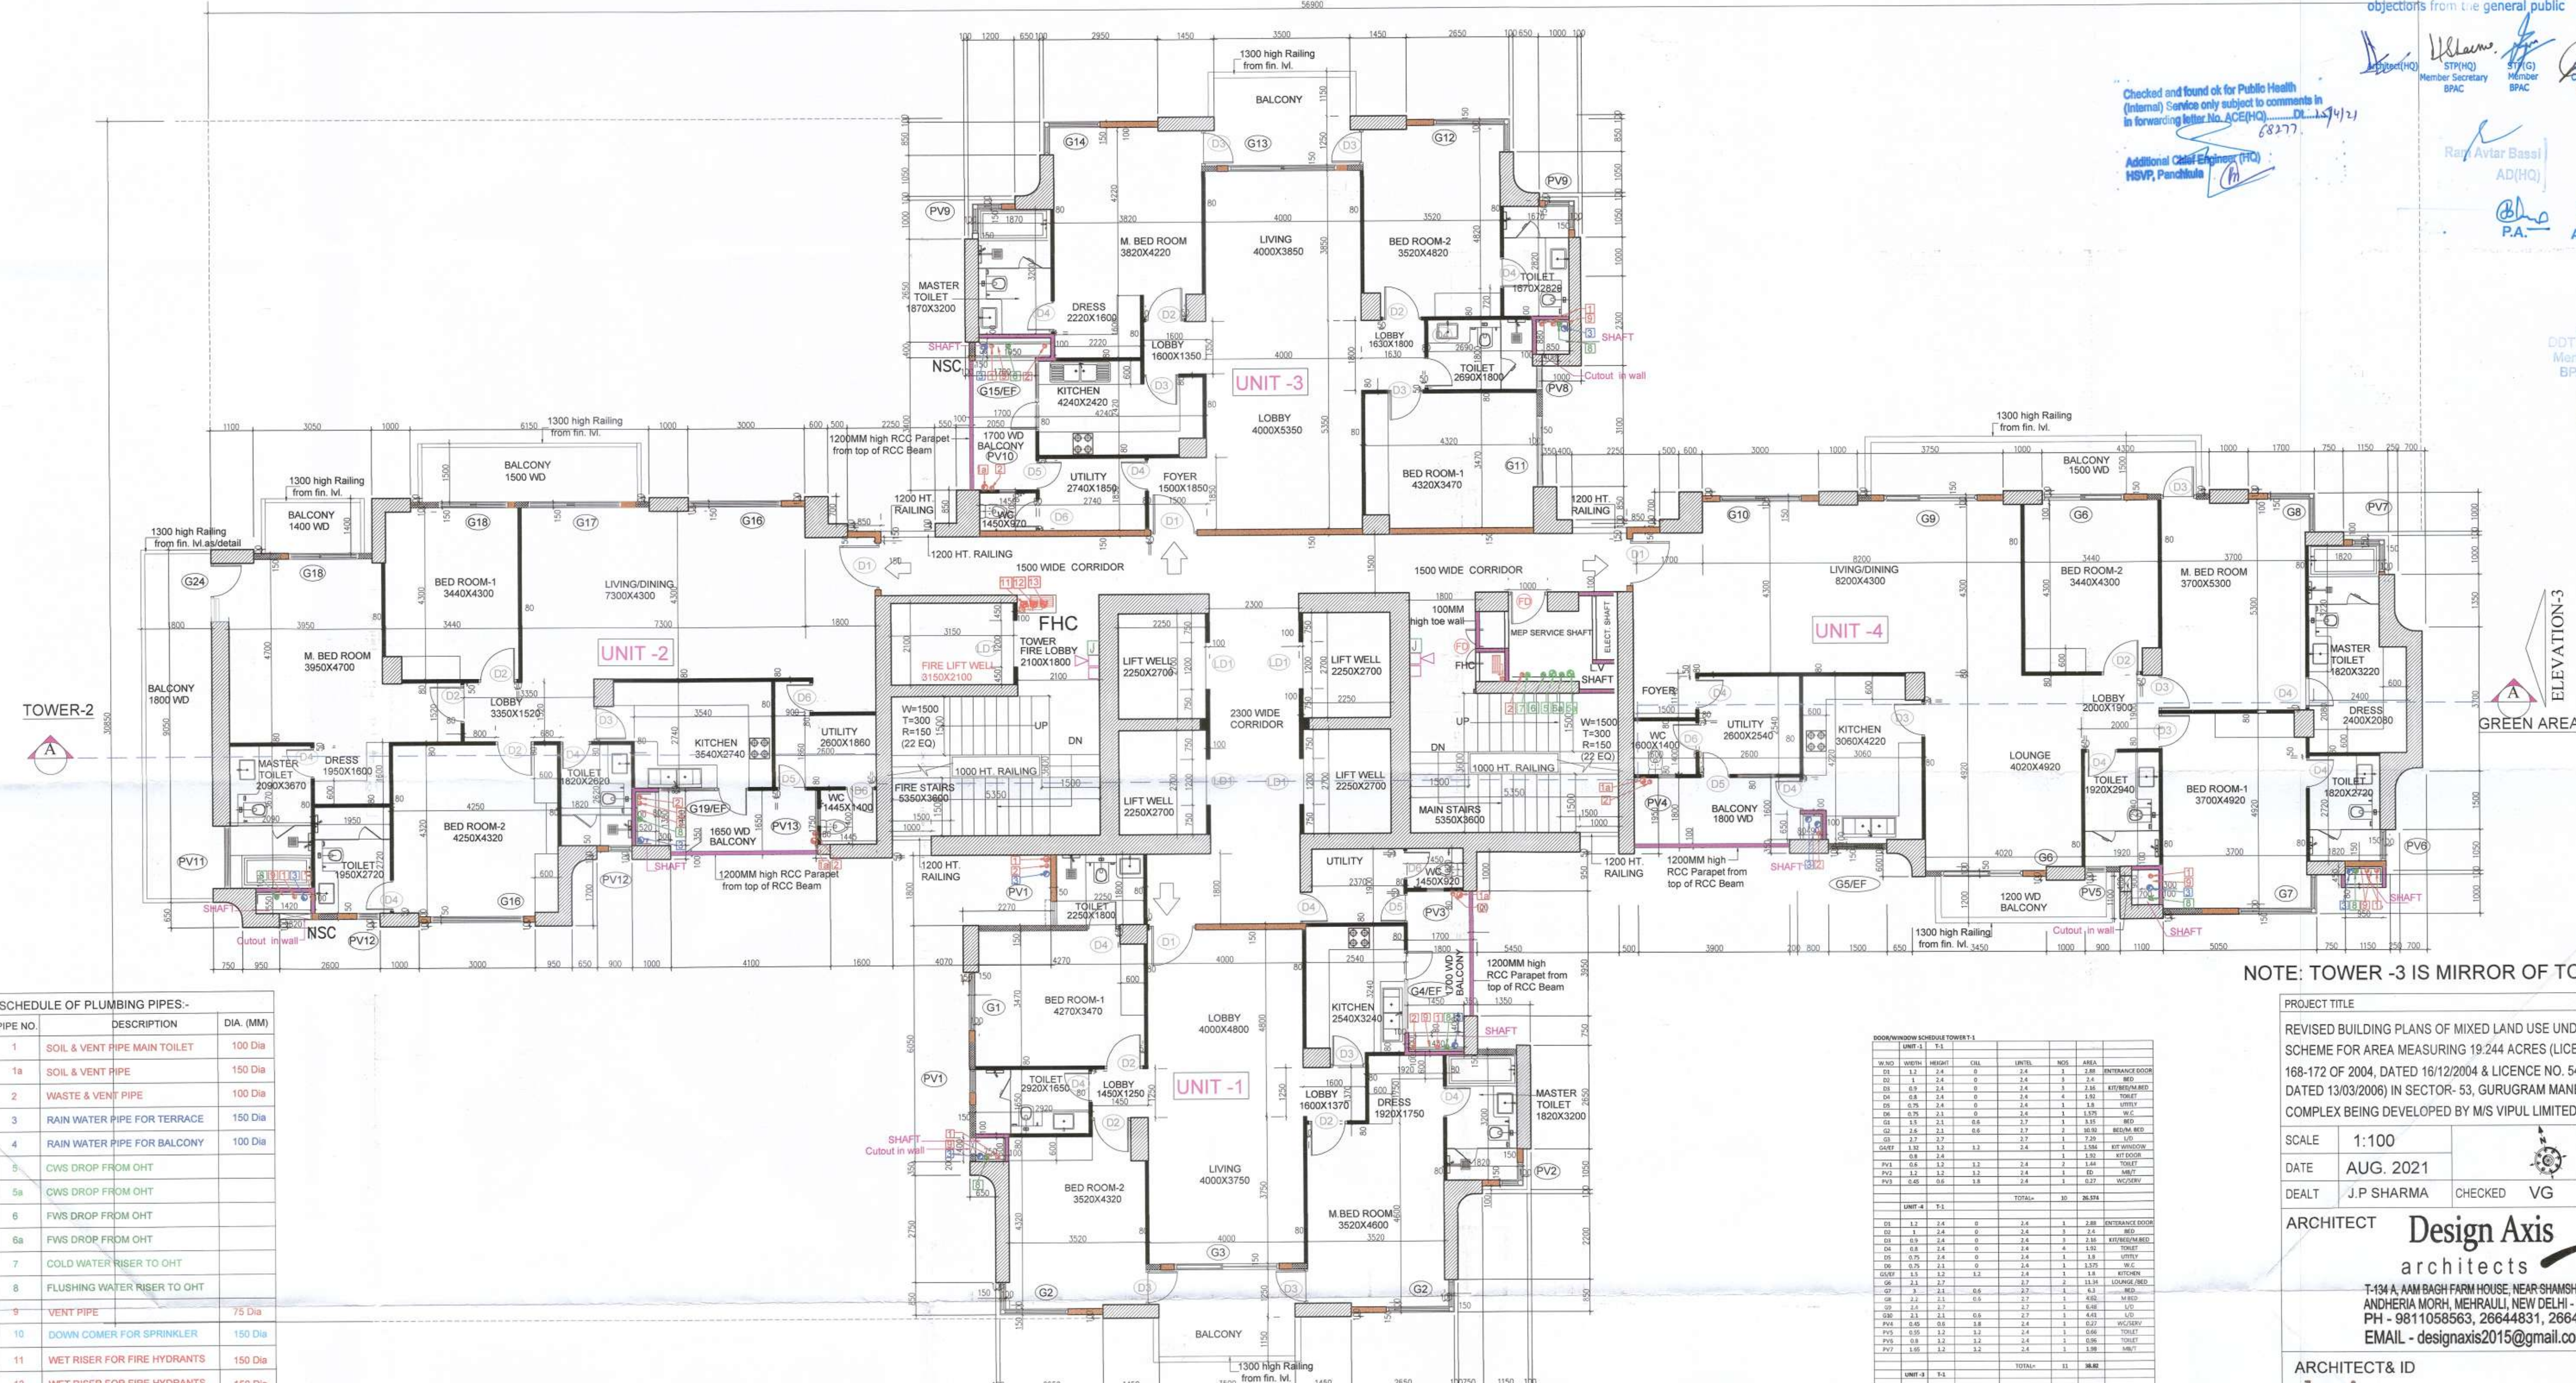

This is a "PROVISIONAL BUILDING PLAN" approved only for the purpose of inviting objections from the general public



Member Secretary BPAC
Member BPAC
Chairman BPAC
AD(HQ)
P.A.
A.T.P.

SCHEDULE OF PLUMBING PIPES-

PIPE NO.	DESCRIPTION	DIA. (MM)
1	SOIL & VENT PIPE MAIN TOILET	100 Dia
1a	SOIL & VENT PIPE	150 Dia
2	WASTE & VENT PIPE	100 Dia
3	RAIN WATER PIPE FOR TERRACE	150 Dia
4	RAIN WATER PIPE FOR BALCONY	100 Dia
5	CWS DROP FROM OHT	
5a	CWS DROP FROM OHT	
6	FWS DROP FROM OHT	
6a	FWS DROP FROM OHT	
7	COLD WATER RISER TO OHT	
8	FLUSHING WATER RISER TO OHT	
9	VENT PIPE	75 Dia
10	DOWN COMER FOR SPRINKLER	150 Dia
11	WET RISER FOR FIRE HYDRANTS	150 Dia
12	WET RISER FOR FIRE HYDRANTS	150 Dia
13	WET RISER FOR FIRE HYDRANTS	150 Dia
14	WET RISER FOR FIRE SPRINKLERS	150 Dia
15	WET RISER FOR FIRE SPRINKLERS	150 Dia
16	WET RISER FOR FIRE SPRINKLERS	150 Dia
17	Drain Pipe	80 Dia

LEGEND FIRE FIGHTING-

- FIRE HOSE CABINET
- FIREMAN'S JACK
- HOOTER
- MANUAL CALL POINT

LEGEND FIRE EXTINGUISHER

- FIRE EXTINGUISHER ABC POWDER TYPE - CAP. 6KG.
- FIRE EXTINGUISHER BC POWDER TYPE - CAP. 9KG.

NOTE TOWERS SHALL BE PROVIDED WITH AUTOMATIC SPRINKLERS

ELEVATION-1
ROAD SIDE

NOTE: TOWER -3 IS MIRROR OF TOWER -1

DOOR WINDOW SCHEDULE TOWER-1


NOTE: D1 (UNIT ENTRY DOOR IS 1HR FIRE RATED)

PROJECT TITLE
REVISED BUILDING PLANS OF MIXED LAND USE UNDER TOD SCHEME FOR AREA MEASURING 19.244 ACRES (LICENCE NO. 168-172 OF 2004, DATED 16/12/2004 & LICENCE NO. 545-546 OF 2006, DATED 13/03/2006) IN SECTOR-53, GURUGRAM MANESAR URBAN COMPLEX BEING DEVELOPED BY M/S VIPUL LIMITED AND OTHERS.

SCALE 1:100

DATE AUG. 2021

DEALT J.P. SHARMA CHECKED VG

ARCHITECT **Design Axis architects**
T-134 A, AM BACH FARM HOUSE, NEAR SHAMSHI TALAB ANDHERIA MORN, MEHRAULI, NEW DELHI - 110030
PH - 9811058563, 26644831, 26648146
EMAIL - designaxis2015@gmail.com

ARCHITECT & ID **designcosmos**
Architects & Interior Design Consultants
Second Floor, A-609, Sushant Lok-I, Gurgaon.
Email : studio.designcosmos@gmail.com
Contact : 0124-4203676

ARCHITECT'S SIGN.

APPLICANT'S SIGN.

For VIPUL LIMITED
Authorised Signatory