


This is a "PROVISIONAL BUILDING PLAN" approved only for the purpose of inviting objections from the general public

Checked and found ok for Public Health (Internal) Service only subject to comments in forwarding letter No. ACE(HQ) D.L.S. 11/21/21  

Signature of Ram Avtar Bhasi, Member Secretary B.P.A.C.  
 Signature of A.P.P.

DD (HQ) Member B.P.A.C.

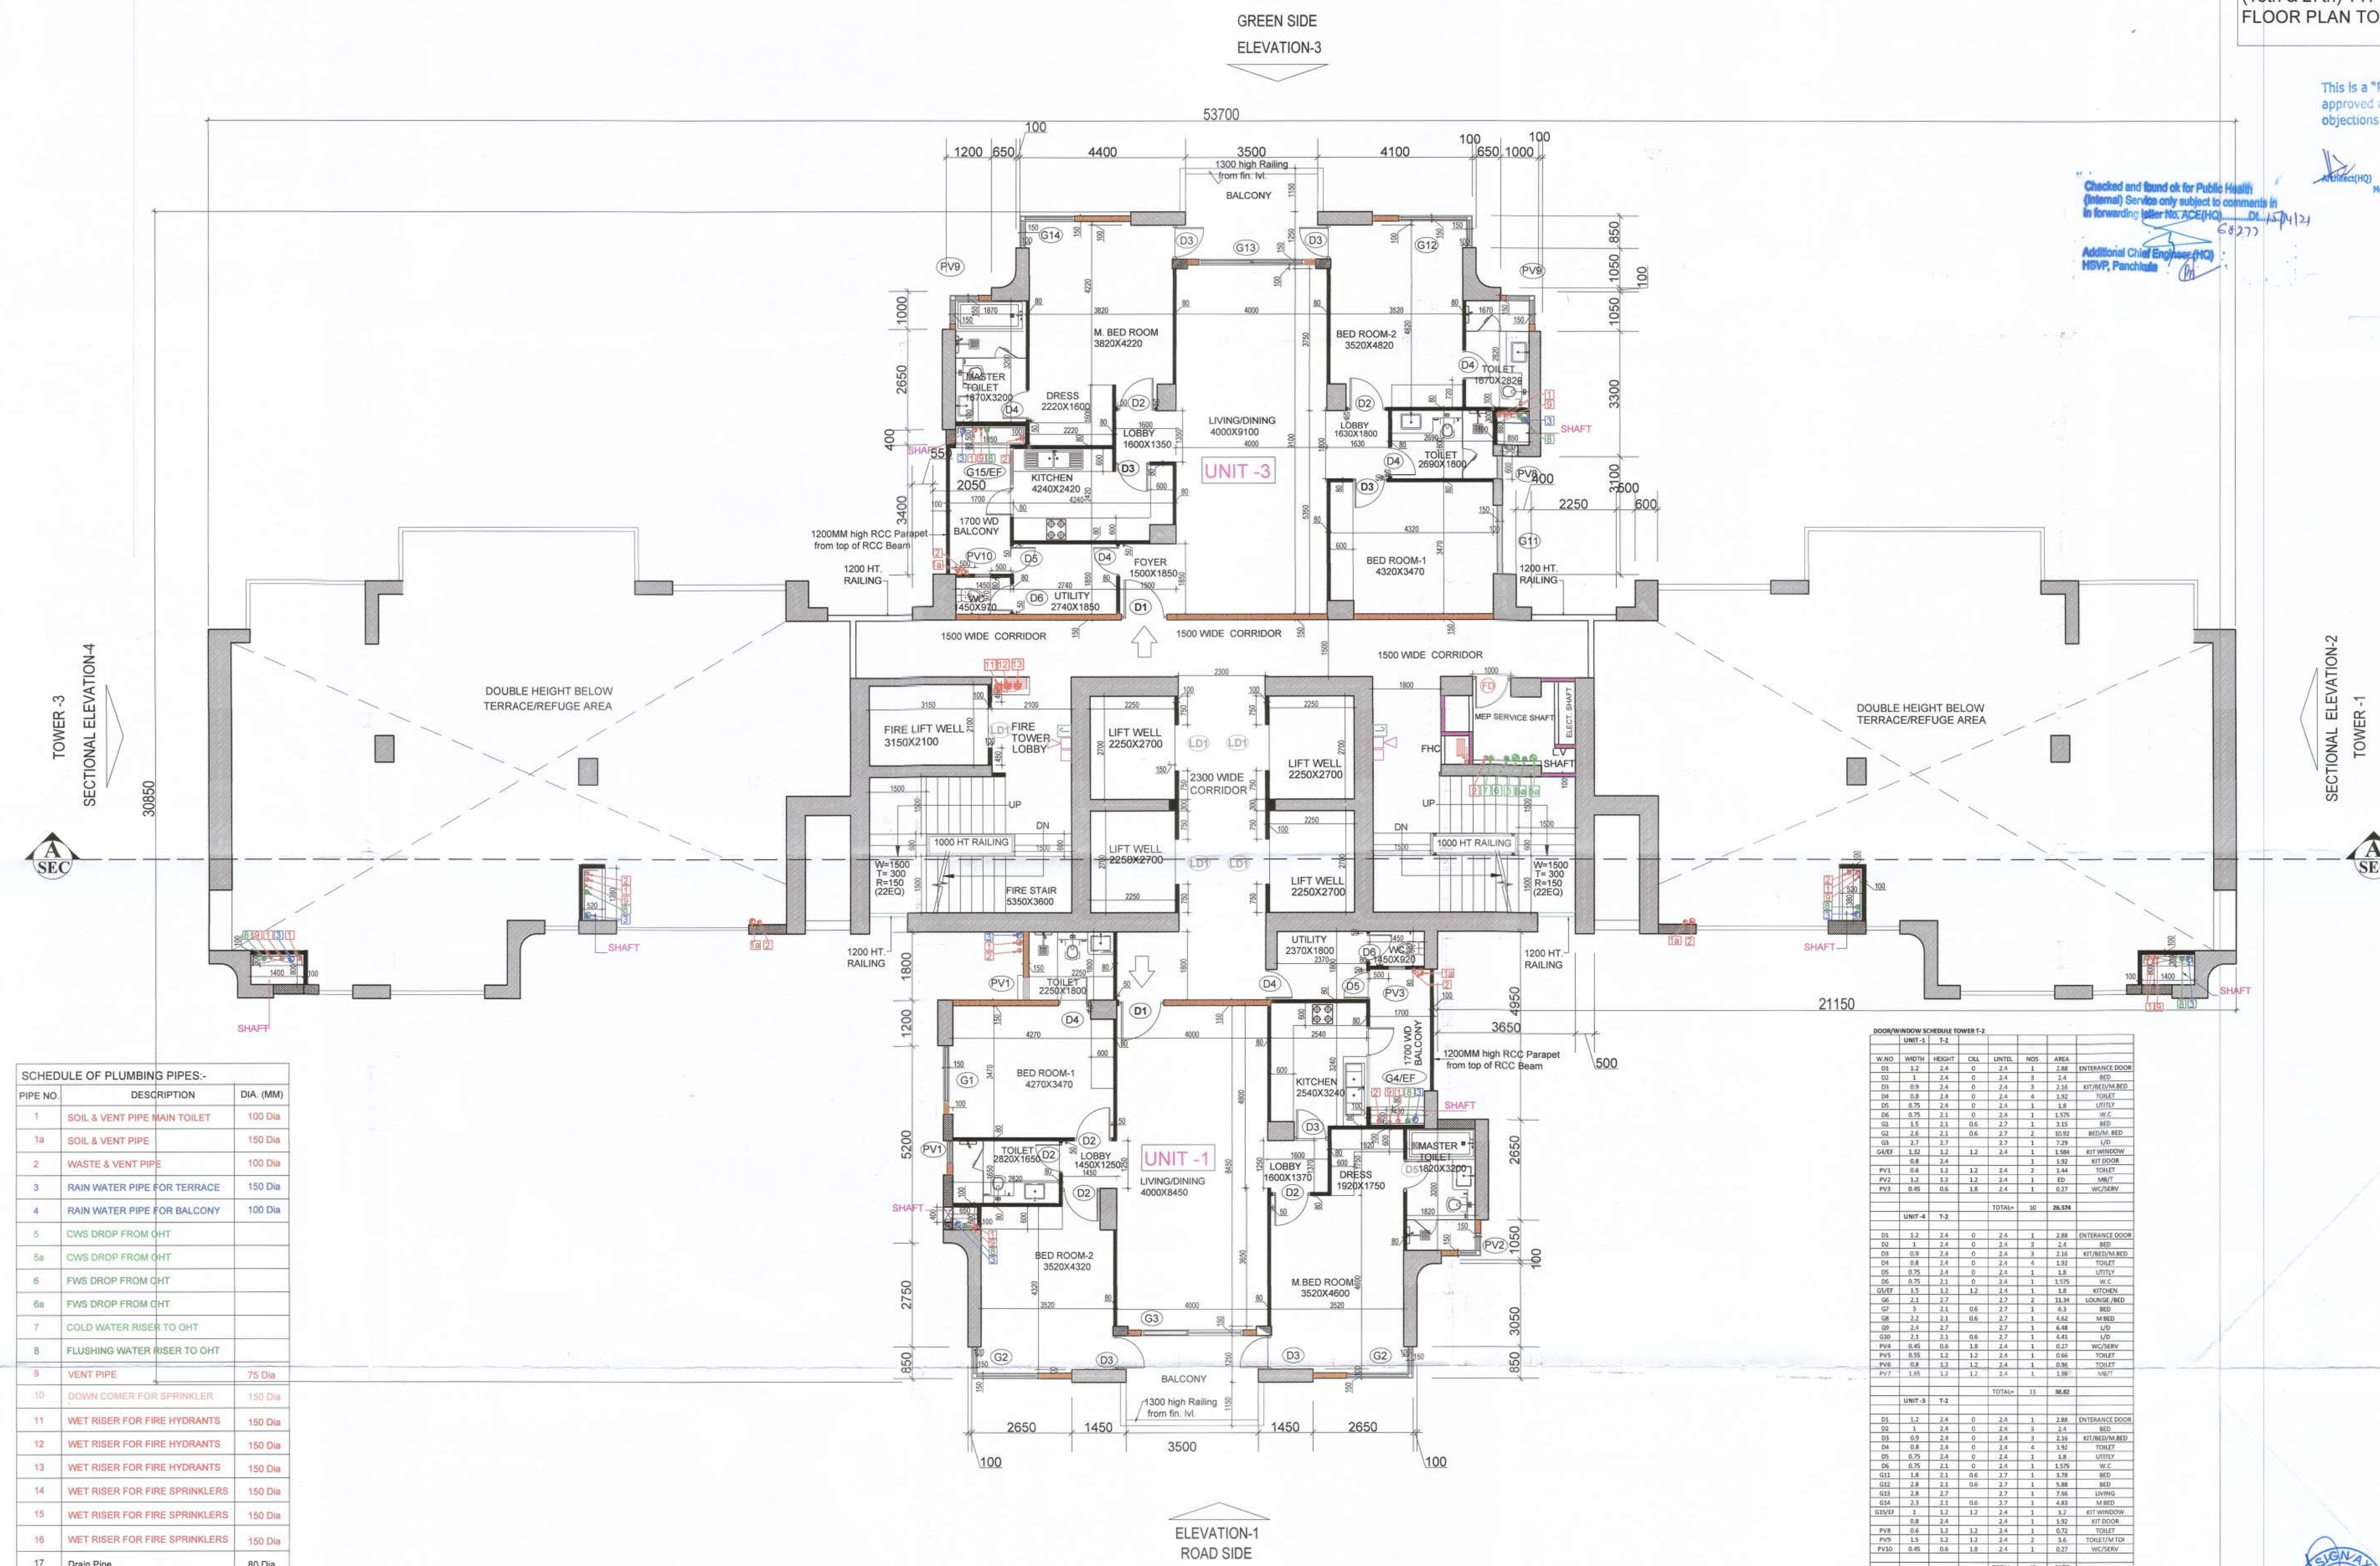

**SCHEDULE OF PLUMBING PIPES:-**

PIPE NO.	DESCRIPTION	DIA. (MM)
1	SOIL & VENT PIPE MAIN TOILET	100 Dia
1a	SOIL & VENT PIPE	150 Dia
2	WASTE & VENT PIPE	100 Dia
3	RAIN WATER PIPE FOR TERRACE	150 Dia
4	RAIN WATER PIPE FOR BALCONY	100 Dia
5	CWS DROP FROM OHT	
5a	CWS DROP FROM OHT	
6	FWS DROP FROM OHT	
6a	FWS DROP FROM OHT	
7	COLD WATER RISER TO OHT	
8	FLUSHING WATER RISER TO OHT	
9	VENT PIPE	75 Dia
10	DOWN COMER FOR SPRINKLER	150 Dia
11	WET RISER FOR FIRE HYDRANTS	150 Dia
12	WET RISER FOR FIRE HYDRANTS	150 Dia
13	WET RISER FOR FIRE HYDRANTS	150 Dia
14	WET RISER FOR FIRE SPRINKLERS	150 Dia
15	WET RISER FOR FIRE SPRINKLERS	150 Dia
16	WET RISER FOR FIRE SPRINKLERS	150 Dia
17	Drain Pipe	80 Dia

**LEGEND FIRE FIGHTING:-**

- [Symbol] FIRE HOSE CABINET
- [Symbol] FIREMAN'S JACK
- [Symbol] HOOTER
- [Symbol] MANUAL CALL POINT

**LEGEND FIRE EXTINGUISHER**

- [Symbol] FIRE EXTINGUISHER ABC POWDER TYPE - CAP. 6KG.
- [Symbol] FIRE EXTINGUISHER BC POWDER TYPE - CAP. 9KG.

**NOTE** TOWERS SHALL BE PROVIDED WITH AUTOMATIC SPRINKLERS

**DOOR/WINDOW SCHEDULE TOWER-2**

UNIT	WNO	WIDTH	HEIGHT	CHL	UNITS	NOS	AREA	REMARKS
<b>UNIT-1 T-2</b>								
<b>TOTAL</b>								
<b>COMMON AREA T-2</b>								
CP	1	2.1	0	2	1	2.1		SERVICE
FD	1.1	2.1	0	2	1	2.31		MAIN FIRE STAIR
FL	1.1	2.1	0	2	1	2.31		FIRE LOBBY
LD	1	2.7	0	2	1	2.7		MAIN FIRE STAIR
LD1	1.5	1.5	1.2	2.7	1	2.25		CORRIDOR
LD2	1.4	1.5	1.2	2.7	1	2.1		CORRIDOR
<b>TOTAL</b>								

NOTE: D1 (UNIT ENTRY DOOR IS 1HR FIRE RATED)



For VIPUL LIMITED  
 Authorised Signatory