

DOOR SCHEDULE			WINDOW SCHEDULE			
D.NO.	WIDTH	LINTEL	D.NO.	WIDTH	SILL	LINTEL
D1	2300	2400	W9	1800	1000	2400
D2	1000	2400	V1	1000	1800	2400
D3	900	2400				
D4	800	2400				

Checked and found ok for Public Health
(Internal) Services only subject to comments in
in forwarding letter. No. AGE(HQ).....DL 13/1/21
6.8.27.2

Additional Check: Member (HQ)
HSVP, Panichulu

This is a "PROVISIONAL BUILDING PLAN"
approved only for the purpose of inviting
objections from the general public

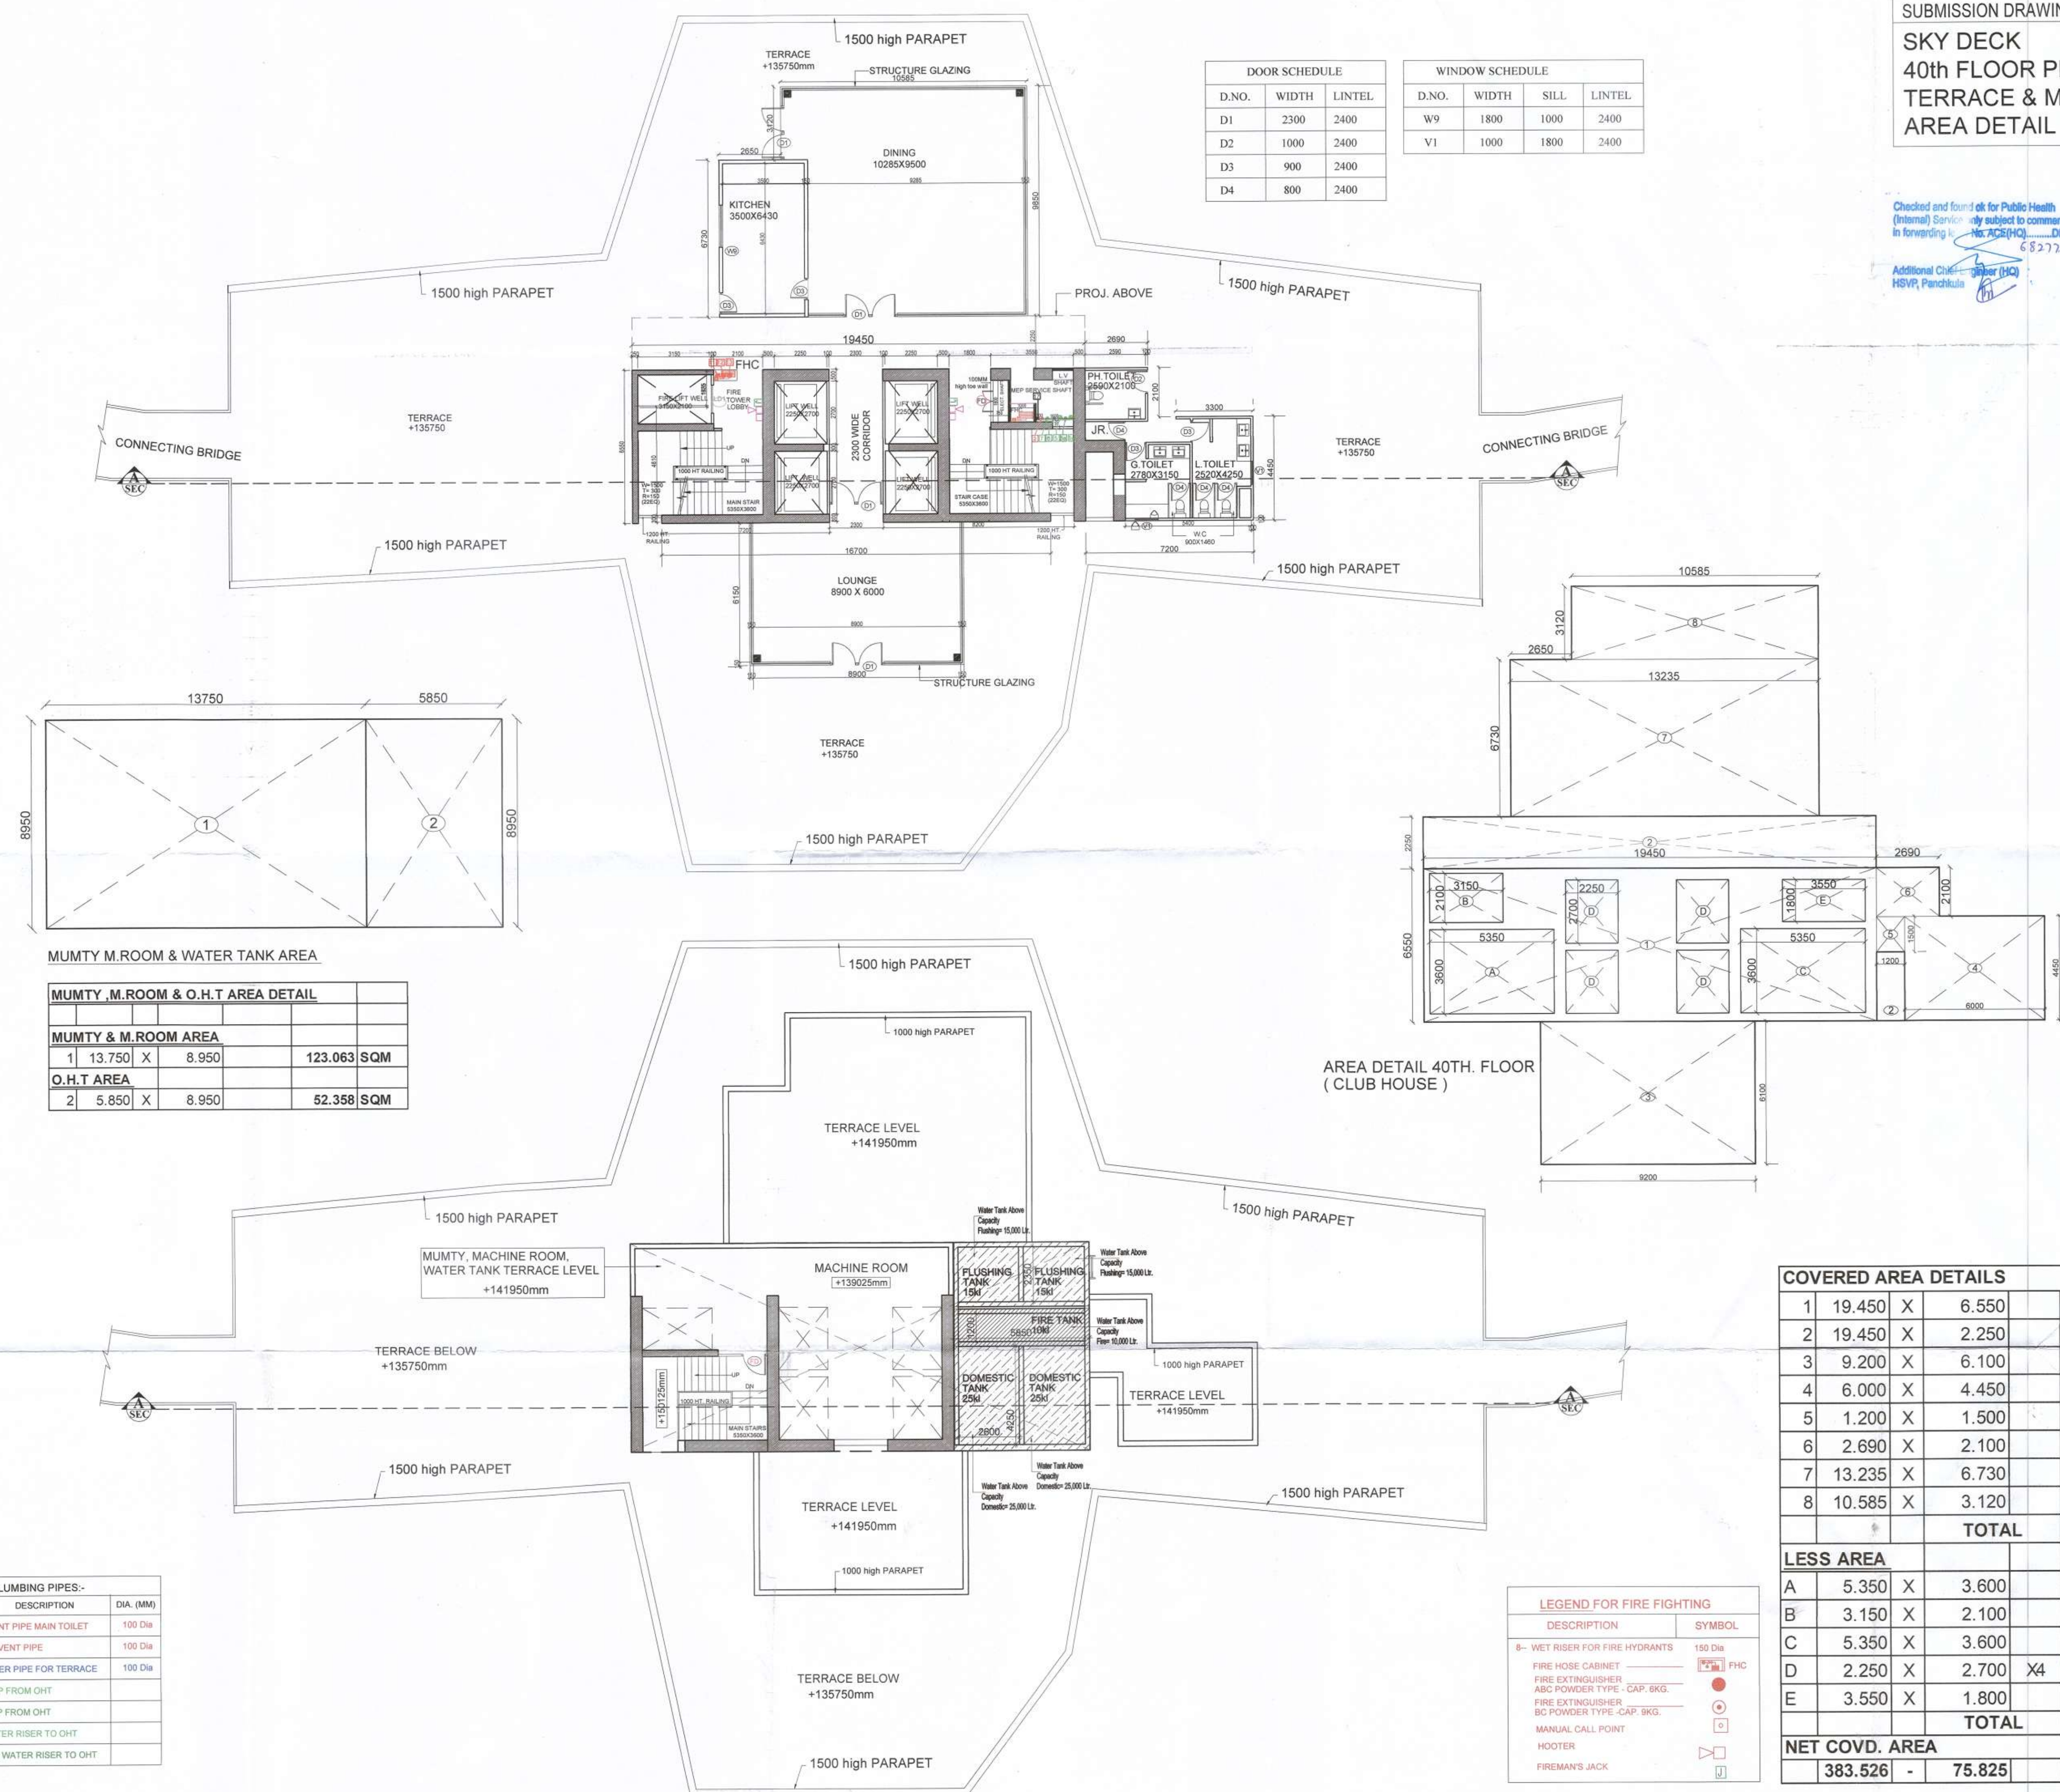
[Signature] (HQ) STP(HQ) Member Secretary
BPMC

[Signature] STP(G) Member
BPMC

[Signature] CTP(HQ) Chairman
BPMC

Ram Avtar Bansi
AD(HQ)

DDT (HQ)
Member
BPAC

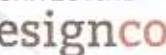
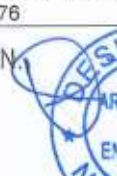


MUMTY ,M.ROOM & O.H.T AREA DETAIL					
MUMTY & M.ROOM AREA					
1	13.750	X	8.950	123.063	SQM
O.H.T AREA					
2	5.850	X	8.950	52.358	SQM

SCHEDULE OF PLUMBING PIPES:-		
PIPE NO.	DESCRIPTION	DIA. (MM)
1	SOIL & VENT PIPE MAIN TOILET	100 Dia
2	WASTE & VENT PIPE	100 Dia
3	RAIN WATER PIPE FOR TERRACE	100 Dia
5	CWS DROP FROM OHT	
6	FWS DROP FROM OHT	
7	COLD WATER RISER TO OHT	
8	FLUSHING WATER RISER TO OHT	

LEGEND FOR FIRE FIGHTING	
DESCRIPTION	SYMBOL
8"- WET RISER FOR FIRE HYDRANTS	150 Dia
FIRE HOSE CABINET	 FHC
FIRE EXTINGUISHER	
ABC POWER TYPE - CAP. 6KG.	
FIRE EXTINGUISHER	
BC POWDER TYPE -CAP. 9KG.	
MANUAL CALL POINT	
HOOTER	
FIREMAN'S JACK	

COVERED AREA DETAILS						
1	19.450	X	6.550		127.398	SQM
2	19.450	X	2.250		43.763	SQM
3	9.200	X	6.100		56.120	SQM
4	6.000	X	4.450		26.700	SQM
5	1.200	X	1.500		1.800	SQM
6	2.690	X	2.100		5.649	SQM
7	13.235	X	6.730		89.072	SQM
8	10.585	X	3.120		33.025	SQM
			TOTAL		383.526	SQM
LESS AREA						
A	5.350	X	3.600		19.260	SQM
B	3.150	X	2.100		6.615	SQM
C	5.350	X	3.600		19.260	SQM
D	2.250	X	2.700	X4	24.300	SQM
E	3.550	X	1.800		6.390	SQM
			TOTAL		75.825	SQM
NET COVD. AREA						
	383.526	-	75.825		307.701	SQM

PROJECT TITLE		
REVISED BUILDING PLANS OF MIXED LAND USE UNDER TOW SCHEME FOR AREA MEASURING 19.24 ACRES (LICENSE NO. 198-177 OF 2004, DATED 18/12/2004 & LICENSE NO. 548-546 OF 2006 DATED 13/03/2009) IN SECTOR-33, GURGRAM MANESAR URBAN COMPLEX BEING DEVELOPED BY M/S VIPUL LIMITED AND OTHERS		
SCALE	1:100	
DATE	AUG. 2021	
DEALT	J.P. SHARMA	CHECKED VG
ARCHITECT	 T-03 MIDC BANG FARM HOUSE, NEW SHARAH TALAB ANDHERA MOKRA, MEHRRAULI NEW DELHI - 110030 PH-91-110105653, 206481461, 20648146 EMAIL - designaxis2015@gmail.com	
ARCHITECTS & ID  Architects & Interior Design Consultants Second Floor, A-049, Sushant Lok-I, Gurgaon. Email - studio.designcosmos@gmail.com Contact : 0124-40230676		
ARCHITECTS & SIGN  APPLICANT'S SIGN.		
For VIPUL LIMITED  Authorised Signatory		